


Basement

Elevator 1
(reserved for transporting
ADA competitors)

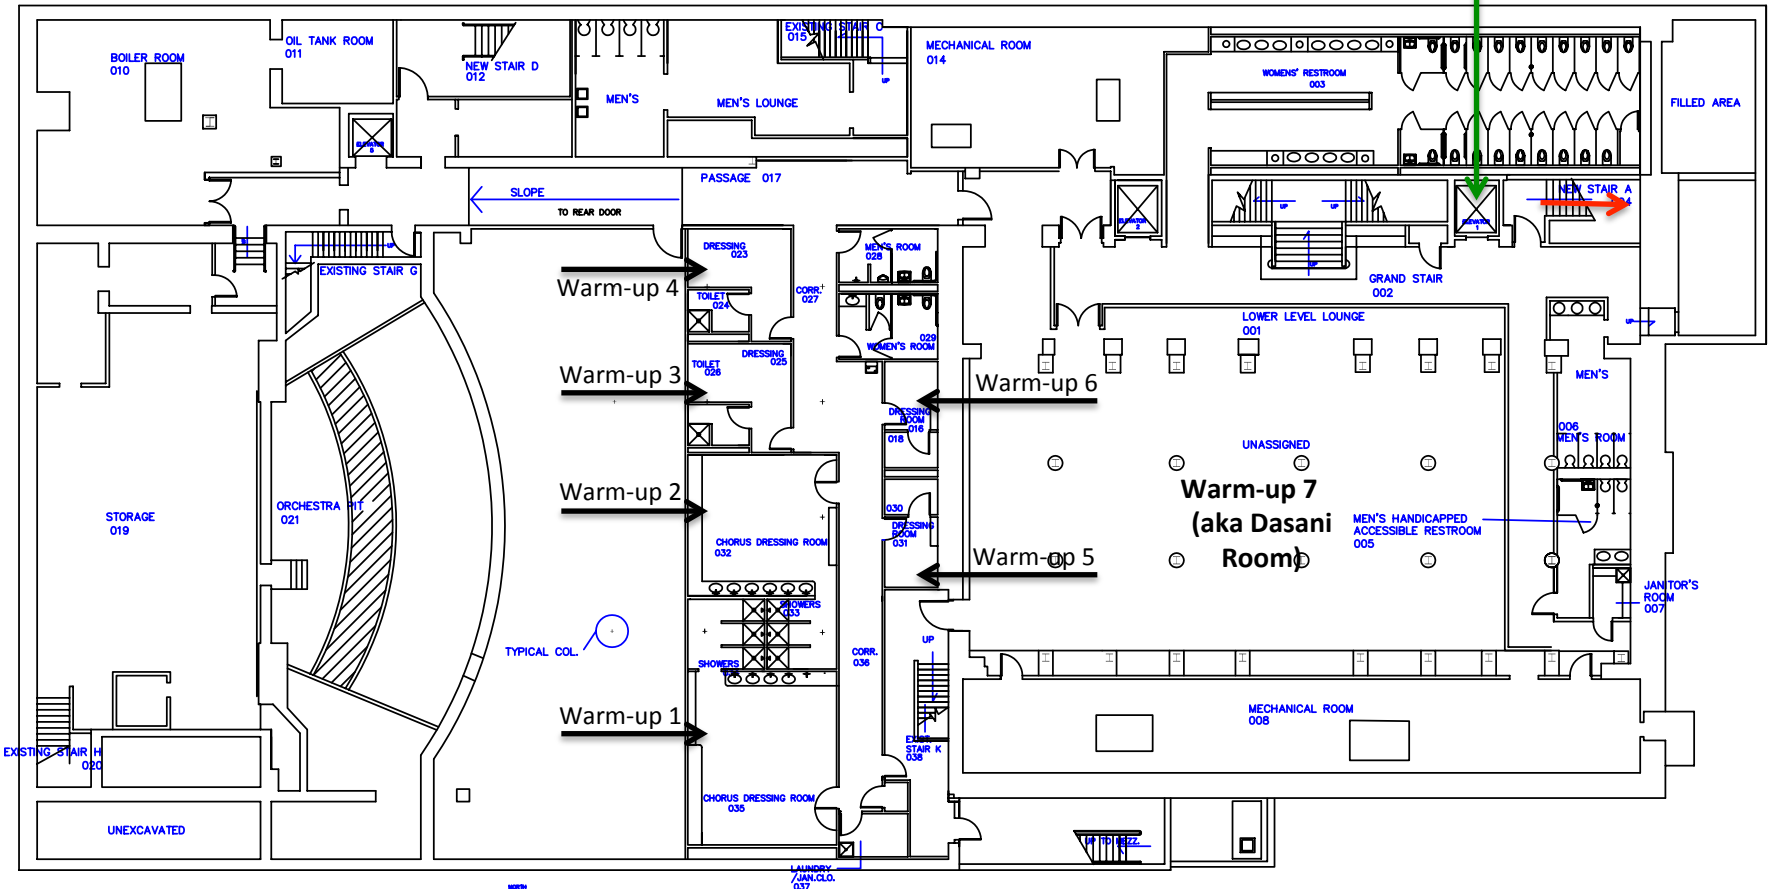


BASEMENT PLAN
SCALE: 1/8" = 1'-0"

LANDING/
JAN.CLO.
037

1ST Floor


Competitor Stage Pattern

Elevator 1
(reserved for transporting
ADA competitors)

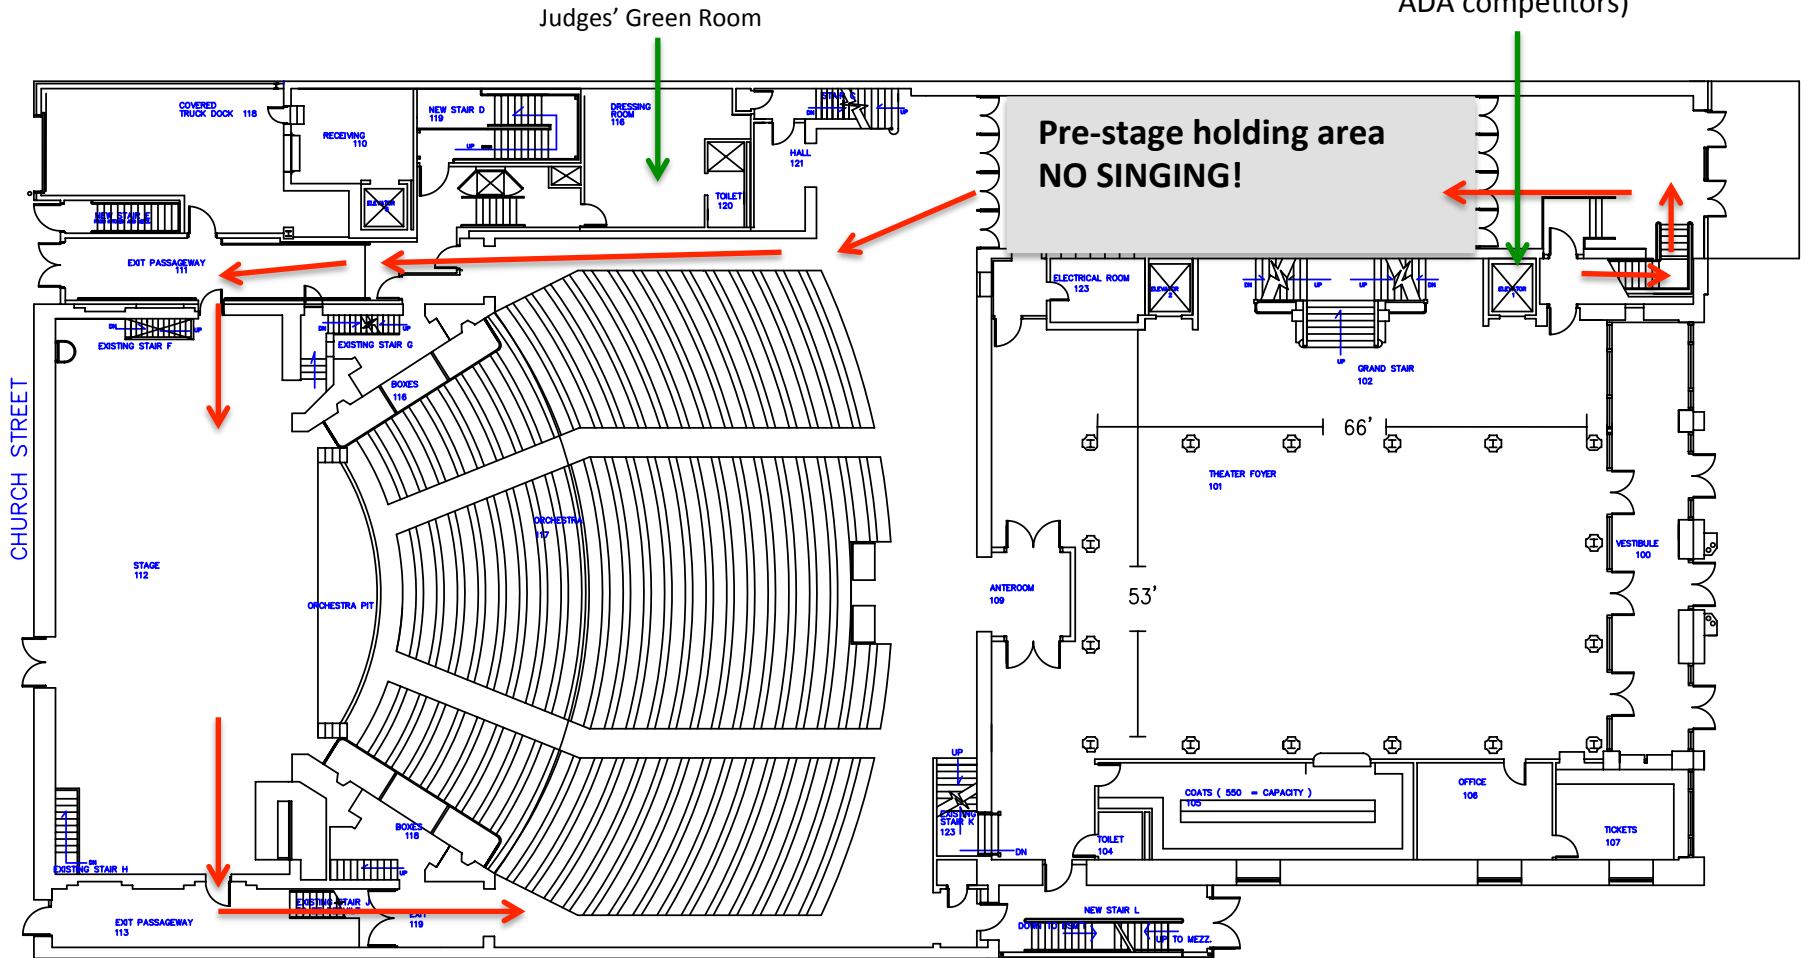


2ND Floor

Elevator 1
(reserved for transporting
ADA competitors)

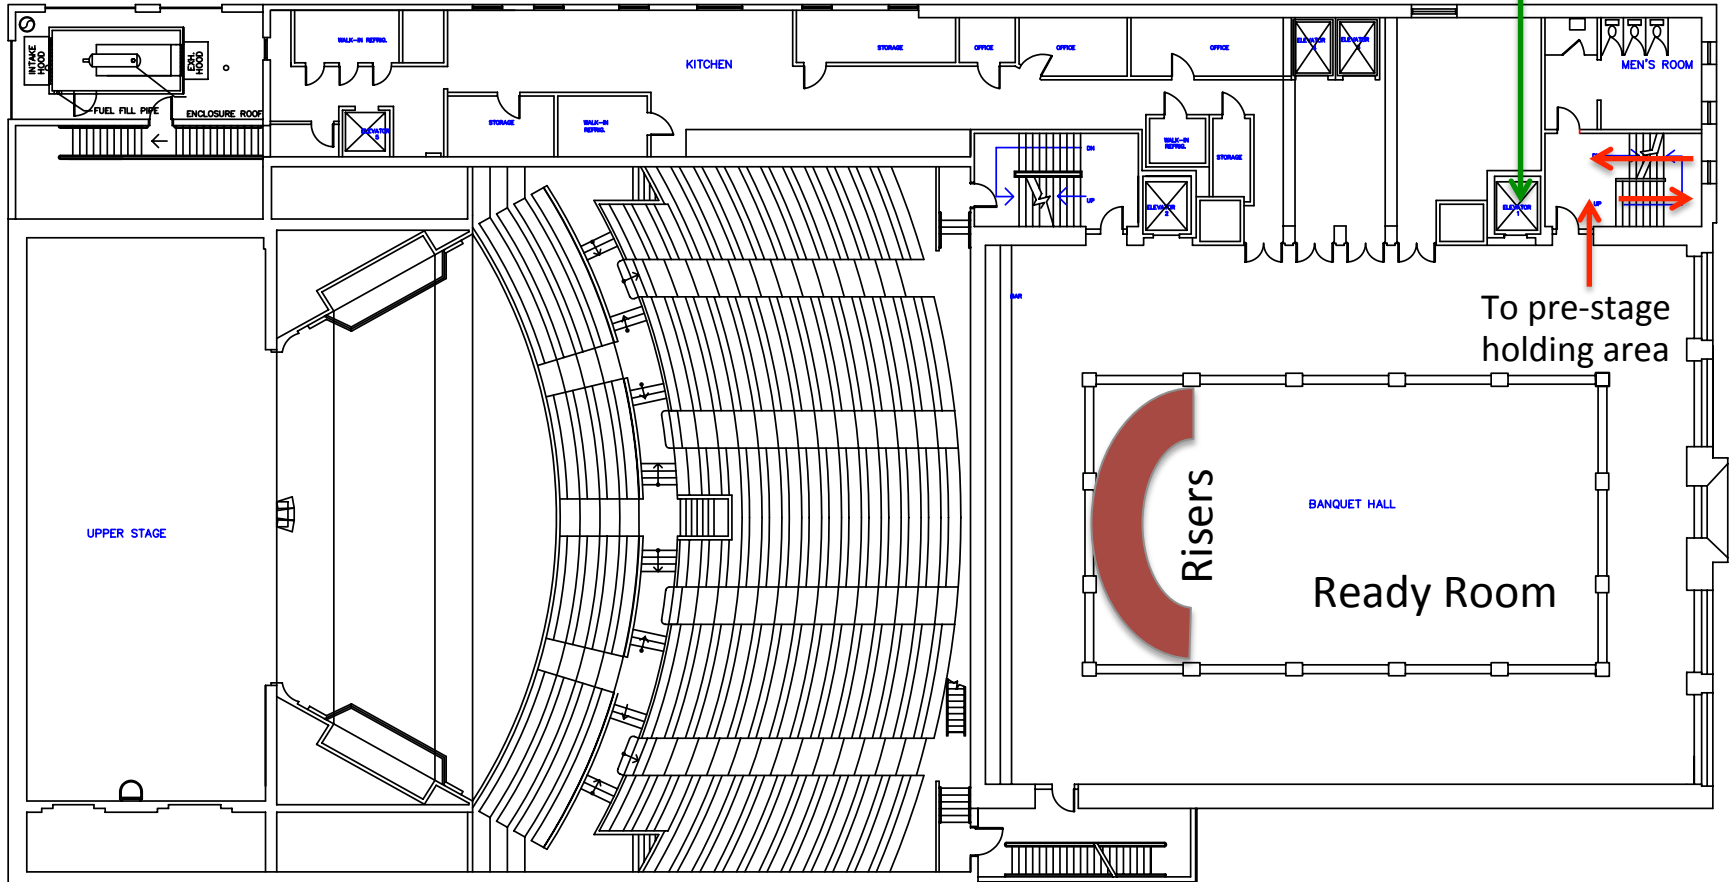

SECOND FLOOR PLAN  
SCALE: 1/8" = 1'-0"

3RD Floor

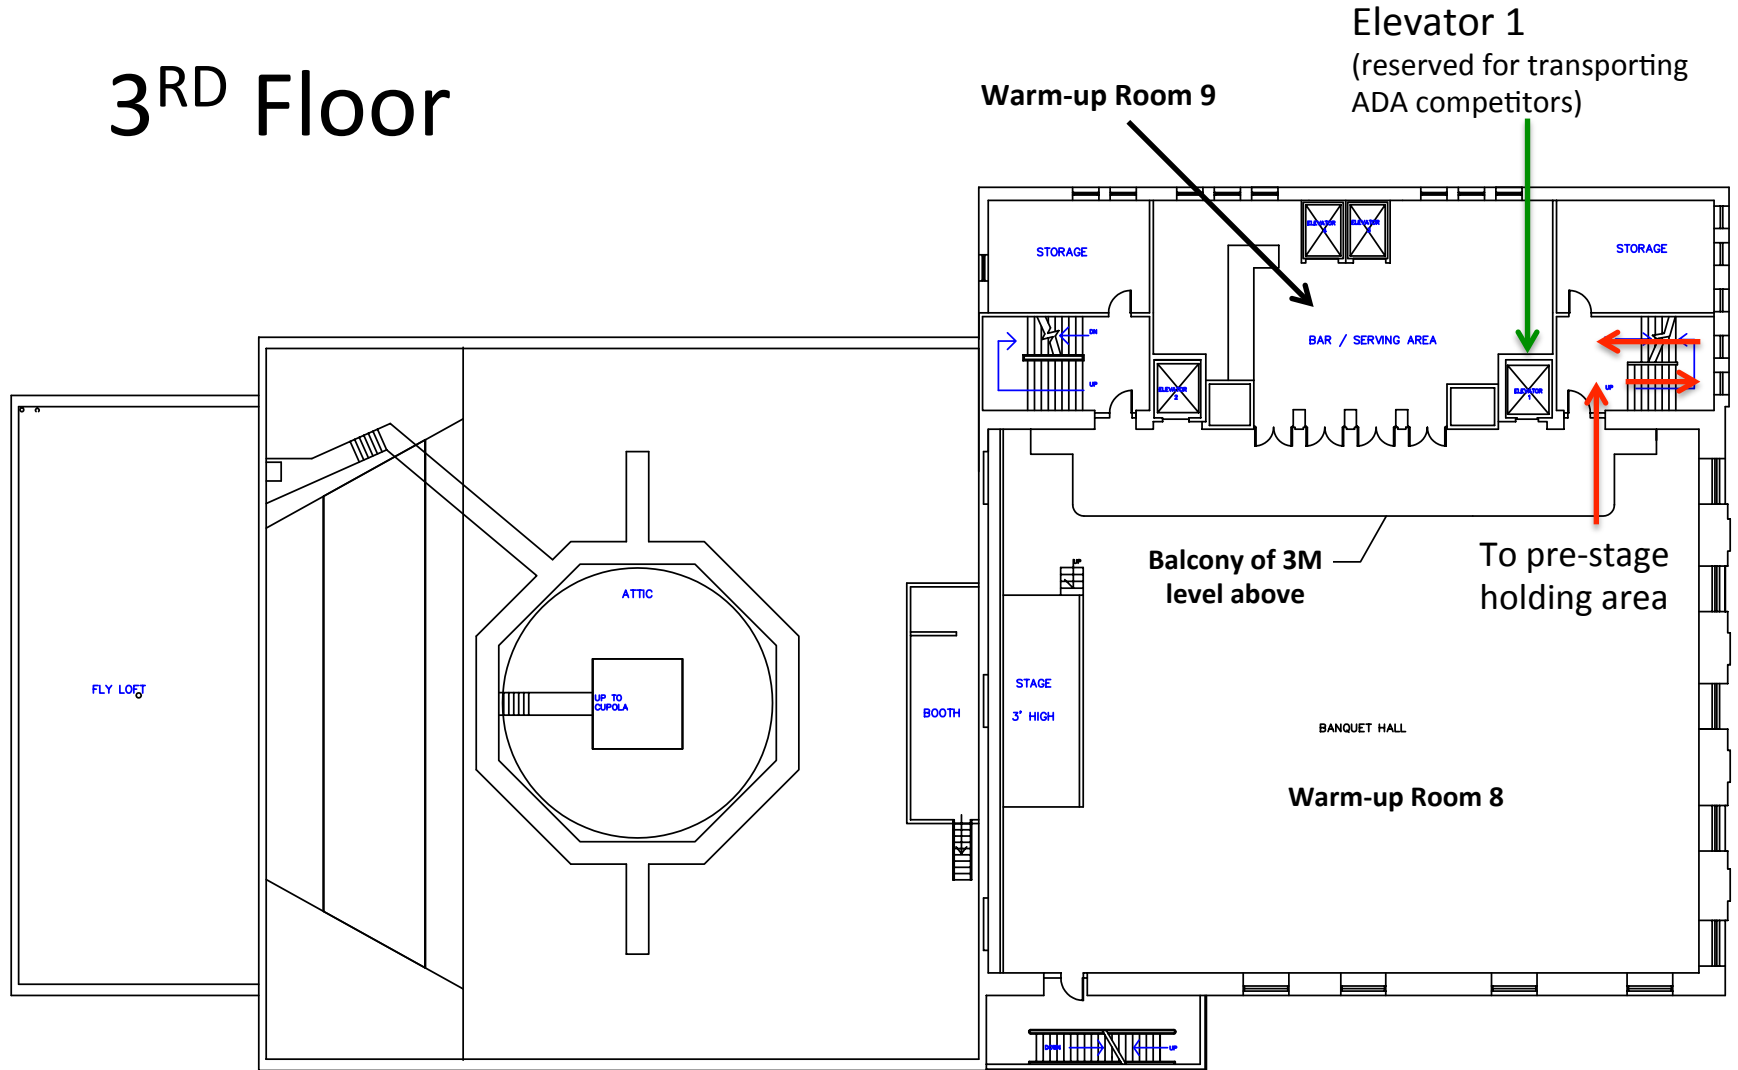

Elevator 1
(reserved for transporting
ADA competitors)

Warm-up Room 9

Balcony of 3M
level above

To pre-stage
holding area

Warm-up Room 8


THIRD FLOOR PLAN
SCALE: 1/8" = 1'-0"

NEW STAIR L
009


3-M Level

(Between 3rd and 4th floors)


Warm-up Room 9M
Elevator 1
(reserved for transporting
ADA competitors)

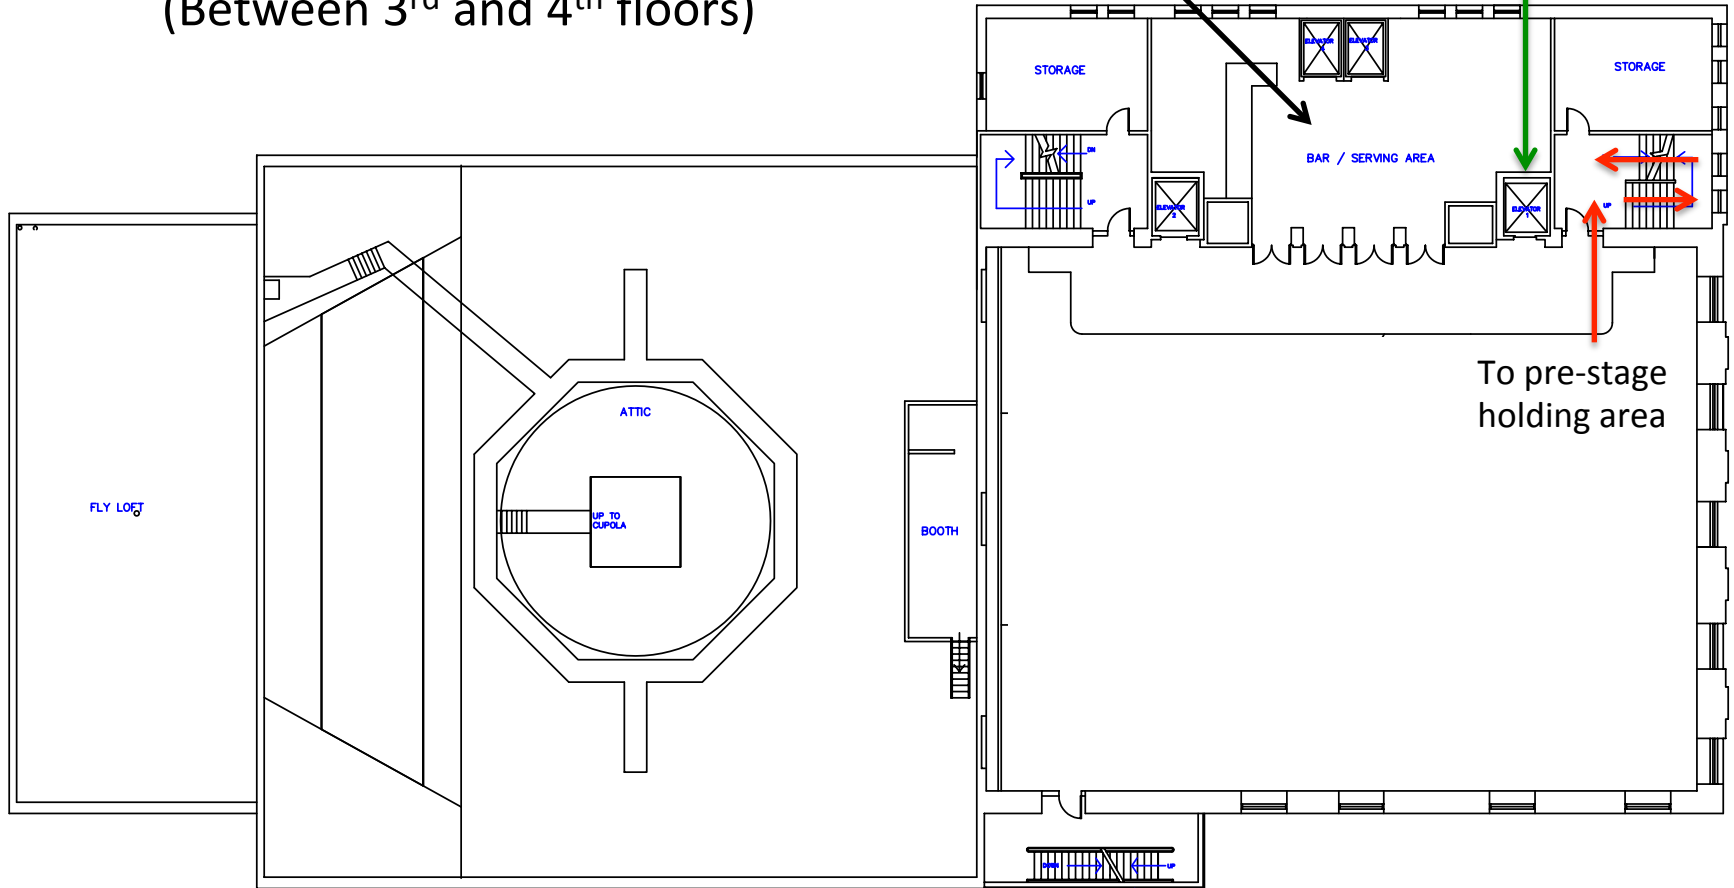

4th Floor

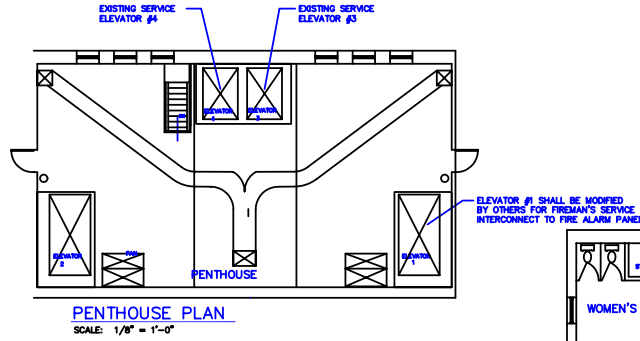

Elevator 1
(reserved for transporting
ADA competitors)

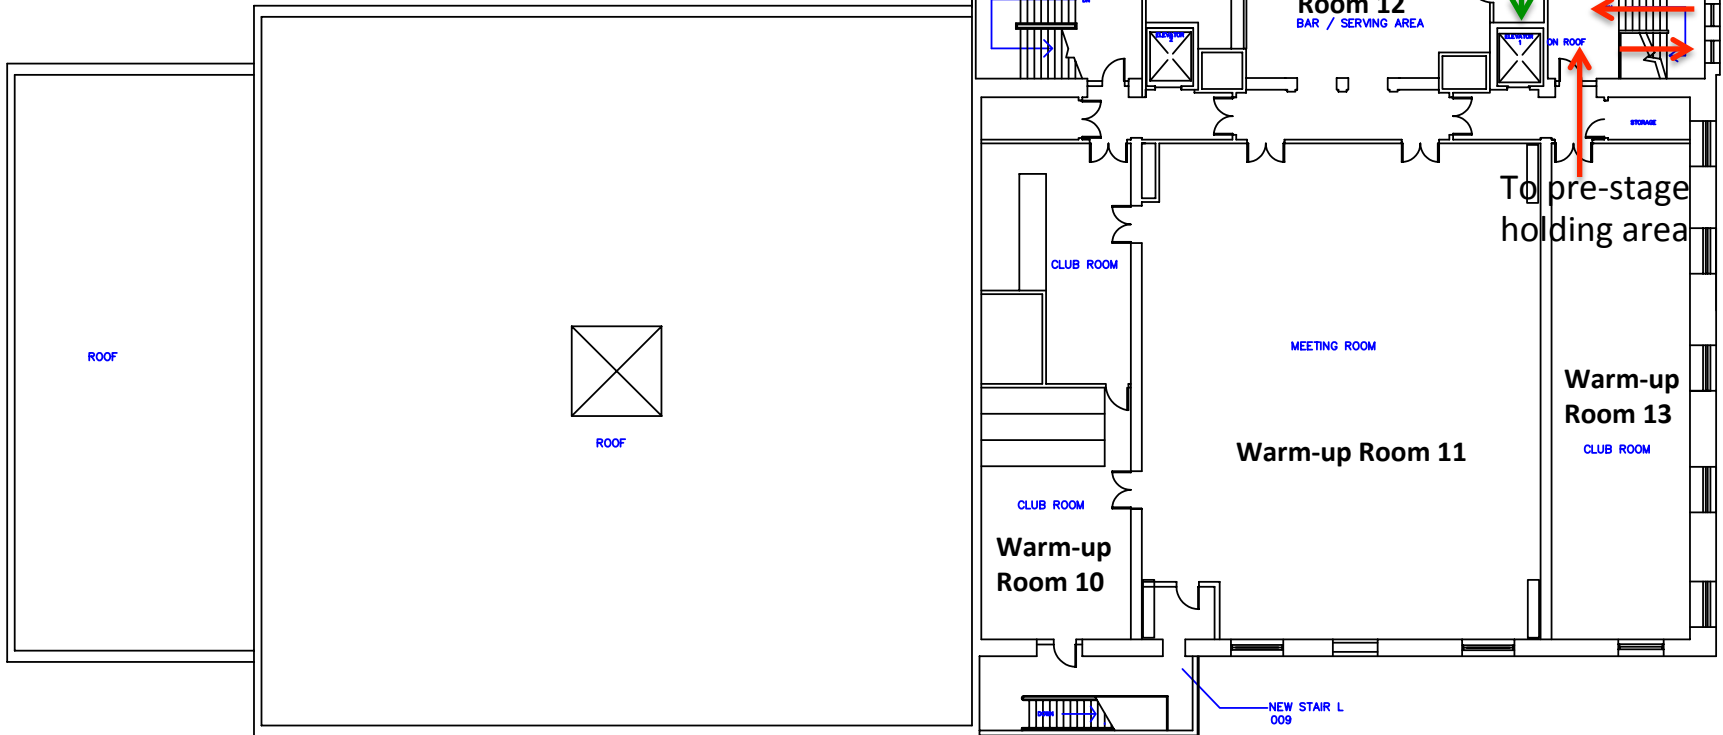

FORTH FLOOR PLAN
SCALE: 1/8" = 1'-0"